


ISLE OF WIGHT COUNCIL

Jubilee Stores
The Quay
Newport
Isle of Wight
PO30 2EH

Premises Licence Number
IW 042545

Annex 4 Plans

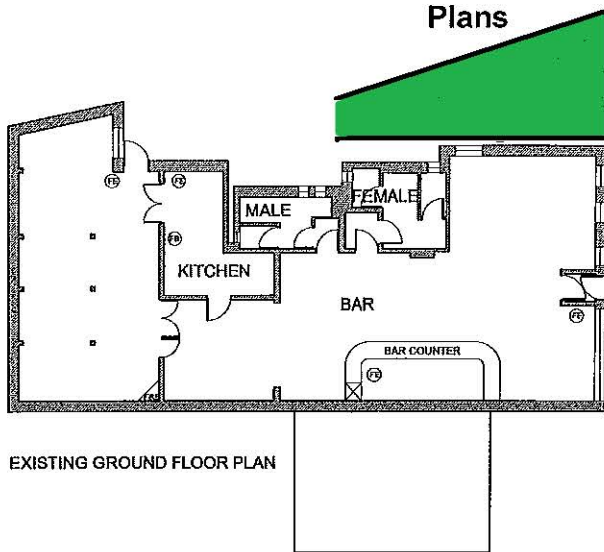

EXISTING GROUND FLOOR PLAN



LOCATION PLAN
SCALE 1:500

KEY

- ⓔ FIRE BLANKET
- ⓔ FIRE EXTINGUISHER

NOTES

EMERGENCY LIGHTING AND EXIT SIGN THROUGHOUT

REV	DATE	DETAILS	REVISED FOR SURVEY	BY

ROMANS Surveyors

A FULL SERVICE SURVEYING, MEASURING, DESIGN, DRAWING & PROJECT MANAGEMENT SERVICE
 24 HOUR SERVICE, 7 DAYS A WEEK, 365 DAYS A YEAR
 24 HOUR SERVICE, 7 DAYS A WEEK, 365 DAYS A YEAR
 TEL: 01323 810000
 E-MAIL: ROMANS@ROMANSURVEYORS.CO.UK
 WWW.ROMANSURVEYORS.CO.UK

ON BEHALF OF

PUNCH TAVERNS

PROJECT TITLE
Crab & Lobster Inn, Grove Rd, Ventnor, PO38 1TH

DRAWING TITLE
Existing Floor Plans

SCALE
 1:100

DATE
 14th April 2006

DRAWN BY
 J. Sheehan

CHECKED BY
 J. Sheehan

DATE
 14th April 2006

REVISED BY
 J. Sheehan

DATE
 14th April 2006

ROMANS SURVEYORS ARE A MEMBER OF THE SURVEYORS' REGISTRATION BOARD FOR THE SOUTH EAST OF ENGLAND AND THE SOUTH WEST OF ENGLAND.

COMPETENT PERSONS ARE AVAILABLE FOR ALL SURVEYING AND MEASURING WORK.

ROMANS GROUP

OUTLET NO. 905786