



REV	DATE	AMENDMENTS

ADDRESS: 36 High Street,
Newport, Isle of Wight
PO30 1SR

FIRE DETECTION LEGEND

	SOUNDER
	VISUAL INDICATOR (BEACON)
	6KG 27A FOAM & 2KG CO2 EXTINGUISHERS
	AREA COVERED BY SMOKE DETECTIONS
	BREAK GLASS CALL POINT

RED LINE MEANING: The red line denotes the area of the premises to be licensed space

PROJECT:
HIGH STREET, NEWPORT

DESCRIPTION
**PROPOSED SITE
BWS LICENSE LAYOUT**

DRAWING NO. LAURAASHLEYFeaspg##BWSPLAN

PHASE **2** ISSUE **##**


SYSTEM ID. No. LAURAASHLEYFeasbg##.dwg

SCALE **1:300@A3** DATE **11.05.2022**

UK PLANNING MANAGER **ANTHONY STAINSBY**



TESCO STORES LIMITED
EXPRESS GROUP
PLUS BUILDING, THE BOULEVARD, SHIRE PARK,
WELWYN GARDEN CITY, HERTFORDSHIRE, AL7 1GB UK
TELEPHONE - 01707 395150
FAX - 01707 395150
ALL RIGHTS ARE RESERVED. NEITHER THE WHOLE NOR ANY PART OF THIS PUBLICATION MAY BE REPRODUCED OR TRANSMITTED IN ANY FORM OR BY ANY MEANS, OR FROM ANY RETRIEVAL SYSTEM WITHOUT THE PRIOR WRITTEN LICENCE FROM THE OWNER.
© 2022 TESCO STORES LIMITED

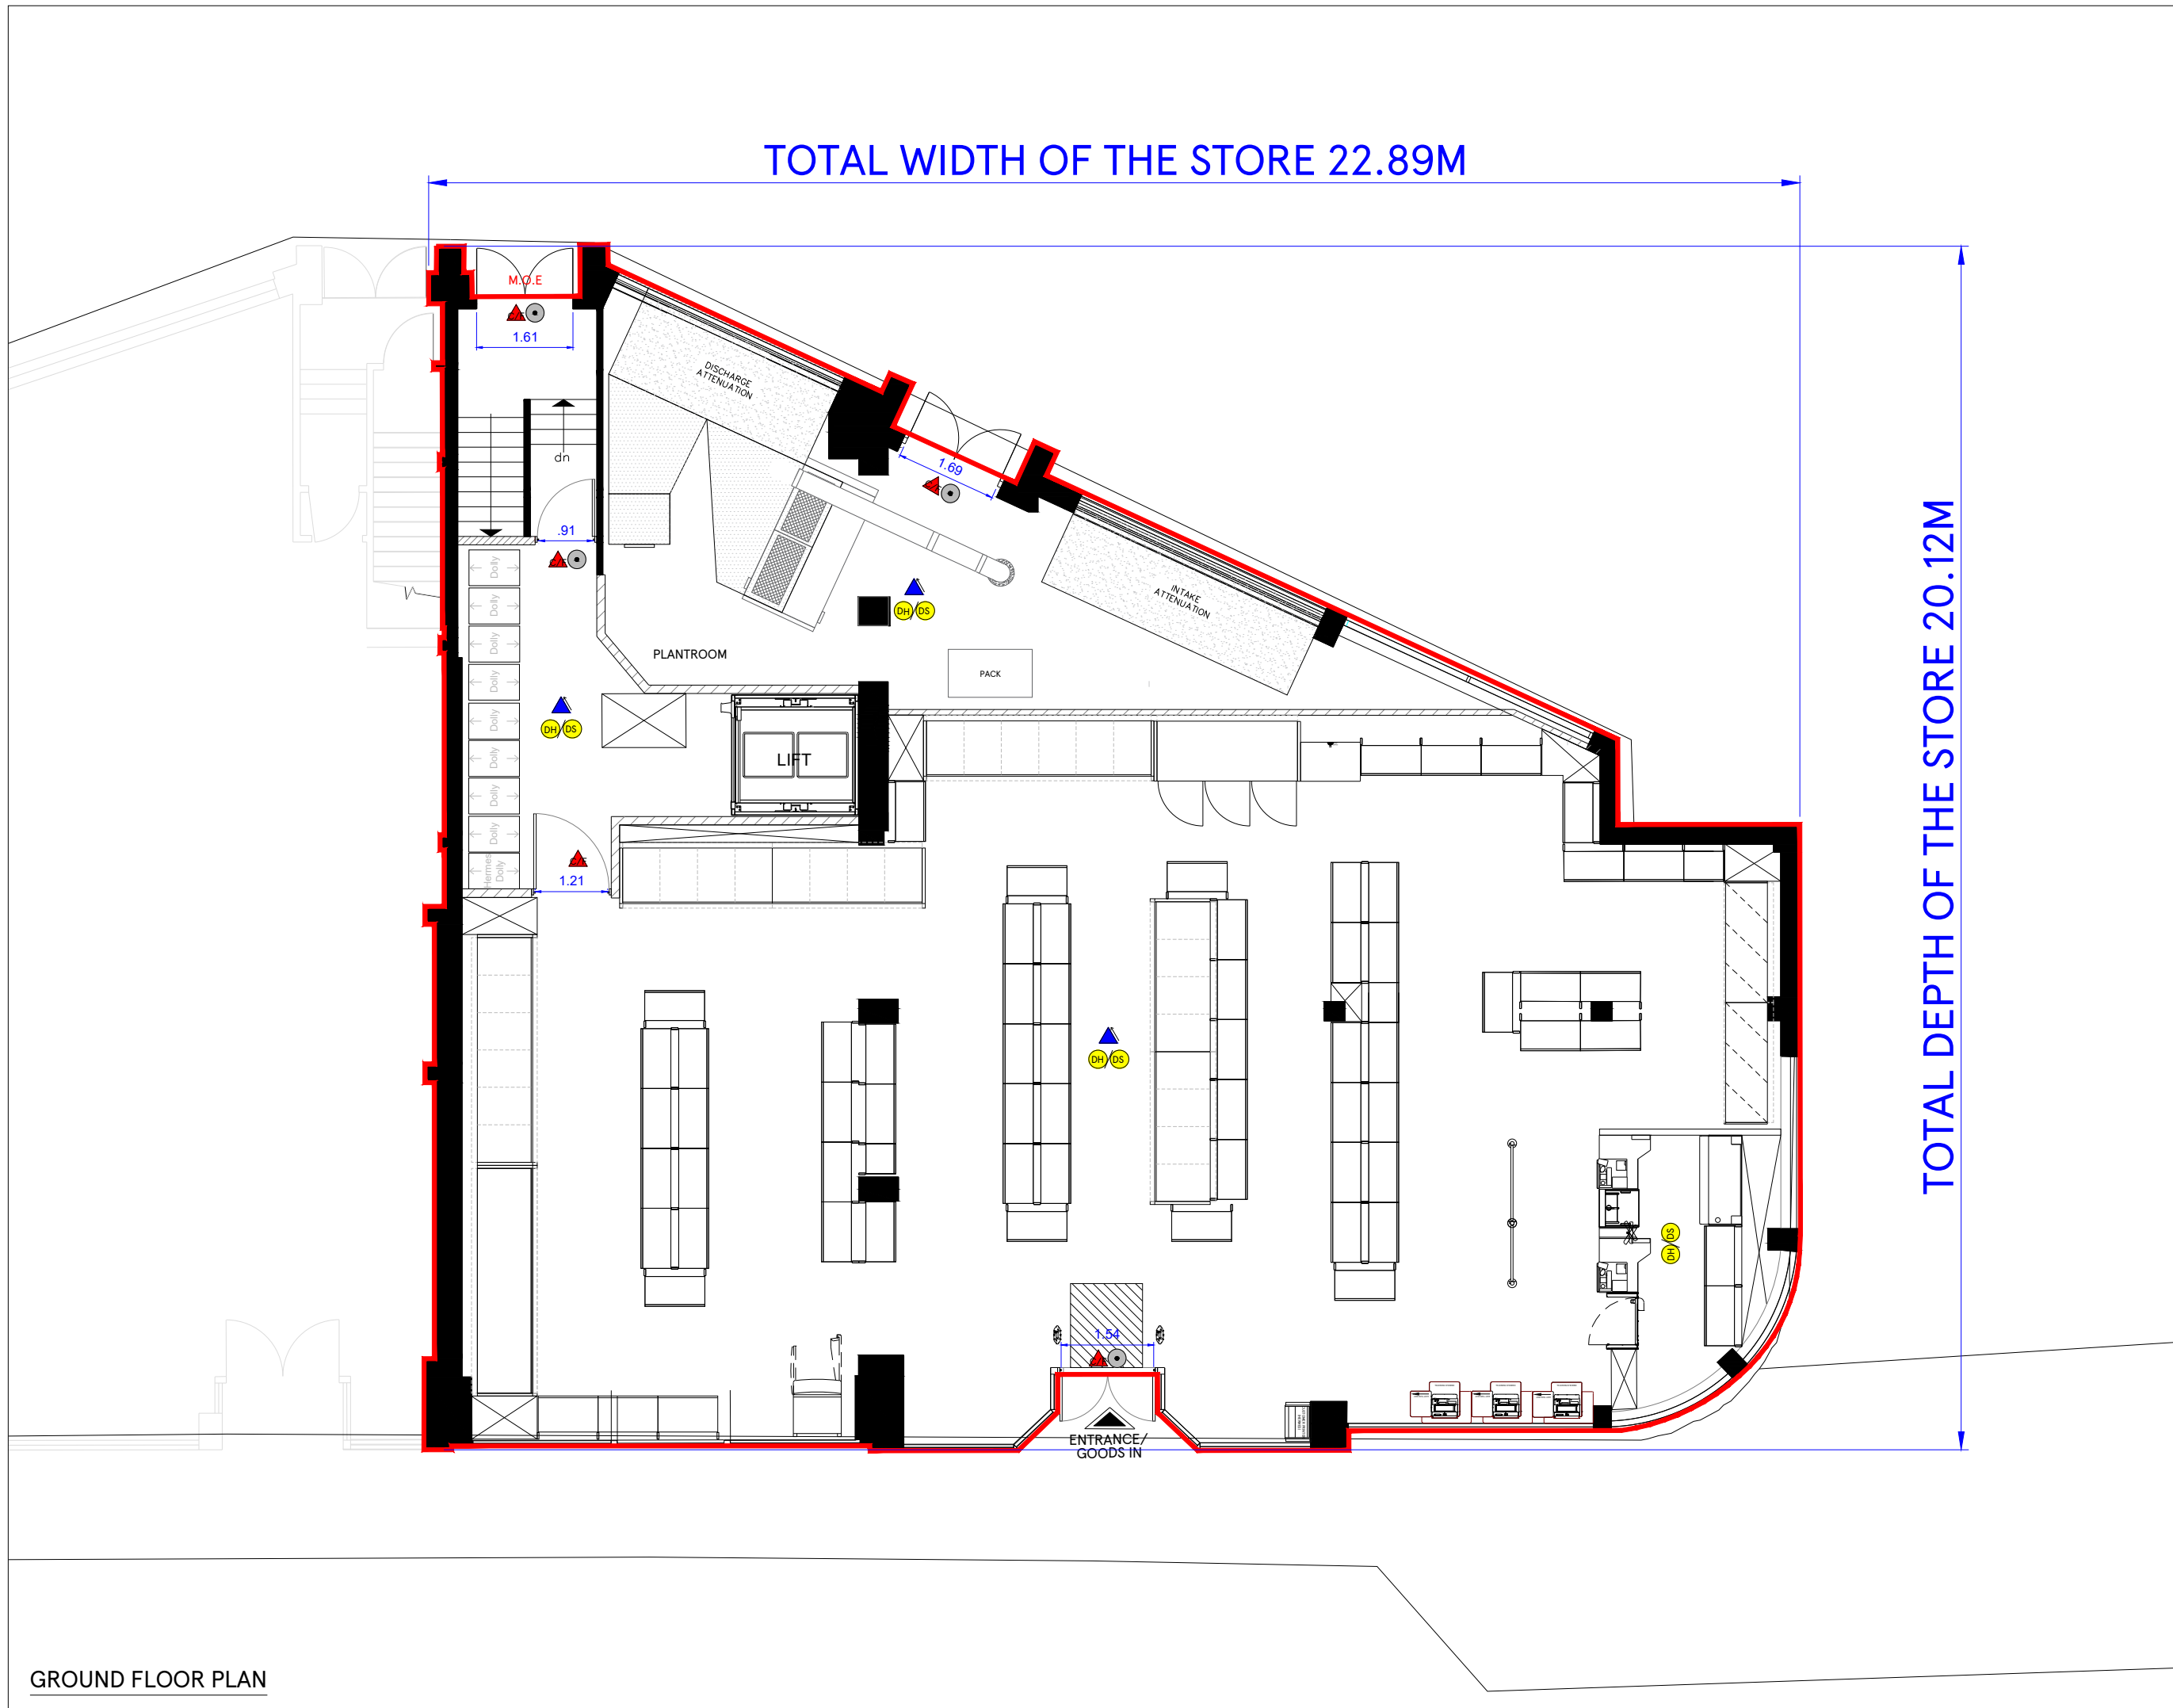

REV	DATE	AMENDMENTS

ADDRESS: 36 High Street,
Newport, Isle of Wight
PO30 1SR

- FIRE DETECTION LEGEND**
- ▲ SOUNDER
 - VISUAL INDICATOR (BEACON)
 - ▲ 6KG 27A FOAM & 2KG CO2 EXTINGUISHERS
 - DH DS AREA COVERED BY SMOKE DETECTIONS
 - BREAK GLASS CALL POINT

RED LINE MEANING: The red line denotes the area of the premises to be licensed space

PROJECT:
HIGH STREET NEWPORT

DESCRIPTION
PROPOSED RETAIL GROUND BWS LICENSE LAYOUT

DRAWING NO. LAURAASHLEYFeasgag#BWSPLAN

PHASE **2** ISSUE **##**
SYSTEM ID. No. LAURAASHLEYFeasg# #.dwg
LAURAASHLEYFeasg# #.dwg


SCALE **1:100@A3** DATE **11.05.2022**

UK PLANNING MANAGER **ANTHONY STAINSBY**



TESCO STORES LIMITED
EXPRESS GROUP
PLUS BUILDING, THE BOULEVARD, SHIRE PARK,
WELWYN GARDEN CITY, HERTFORDSHIRE, AL7 1GB UK
TELEPHONE - 01707 395150
WEBSITE - www.tesco.com
ALL RIGHTS ARE RESERVED. NEITHER THE WHOLE NOR ANY PART OF THE PUBLICATION MAY BE REPRODUCED OR TRANSMITTED IN ANY FORM OR BY ANY MEANS, OR FROM ANY RETRIEVAL SYSTEM WITHOUT THE PRIOR WRITTEN LICENCE FROM THE OWNER © 2022 TESCO STORES LIMITED

GROUND FLOOR PLAN

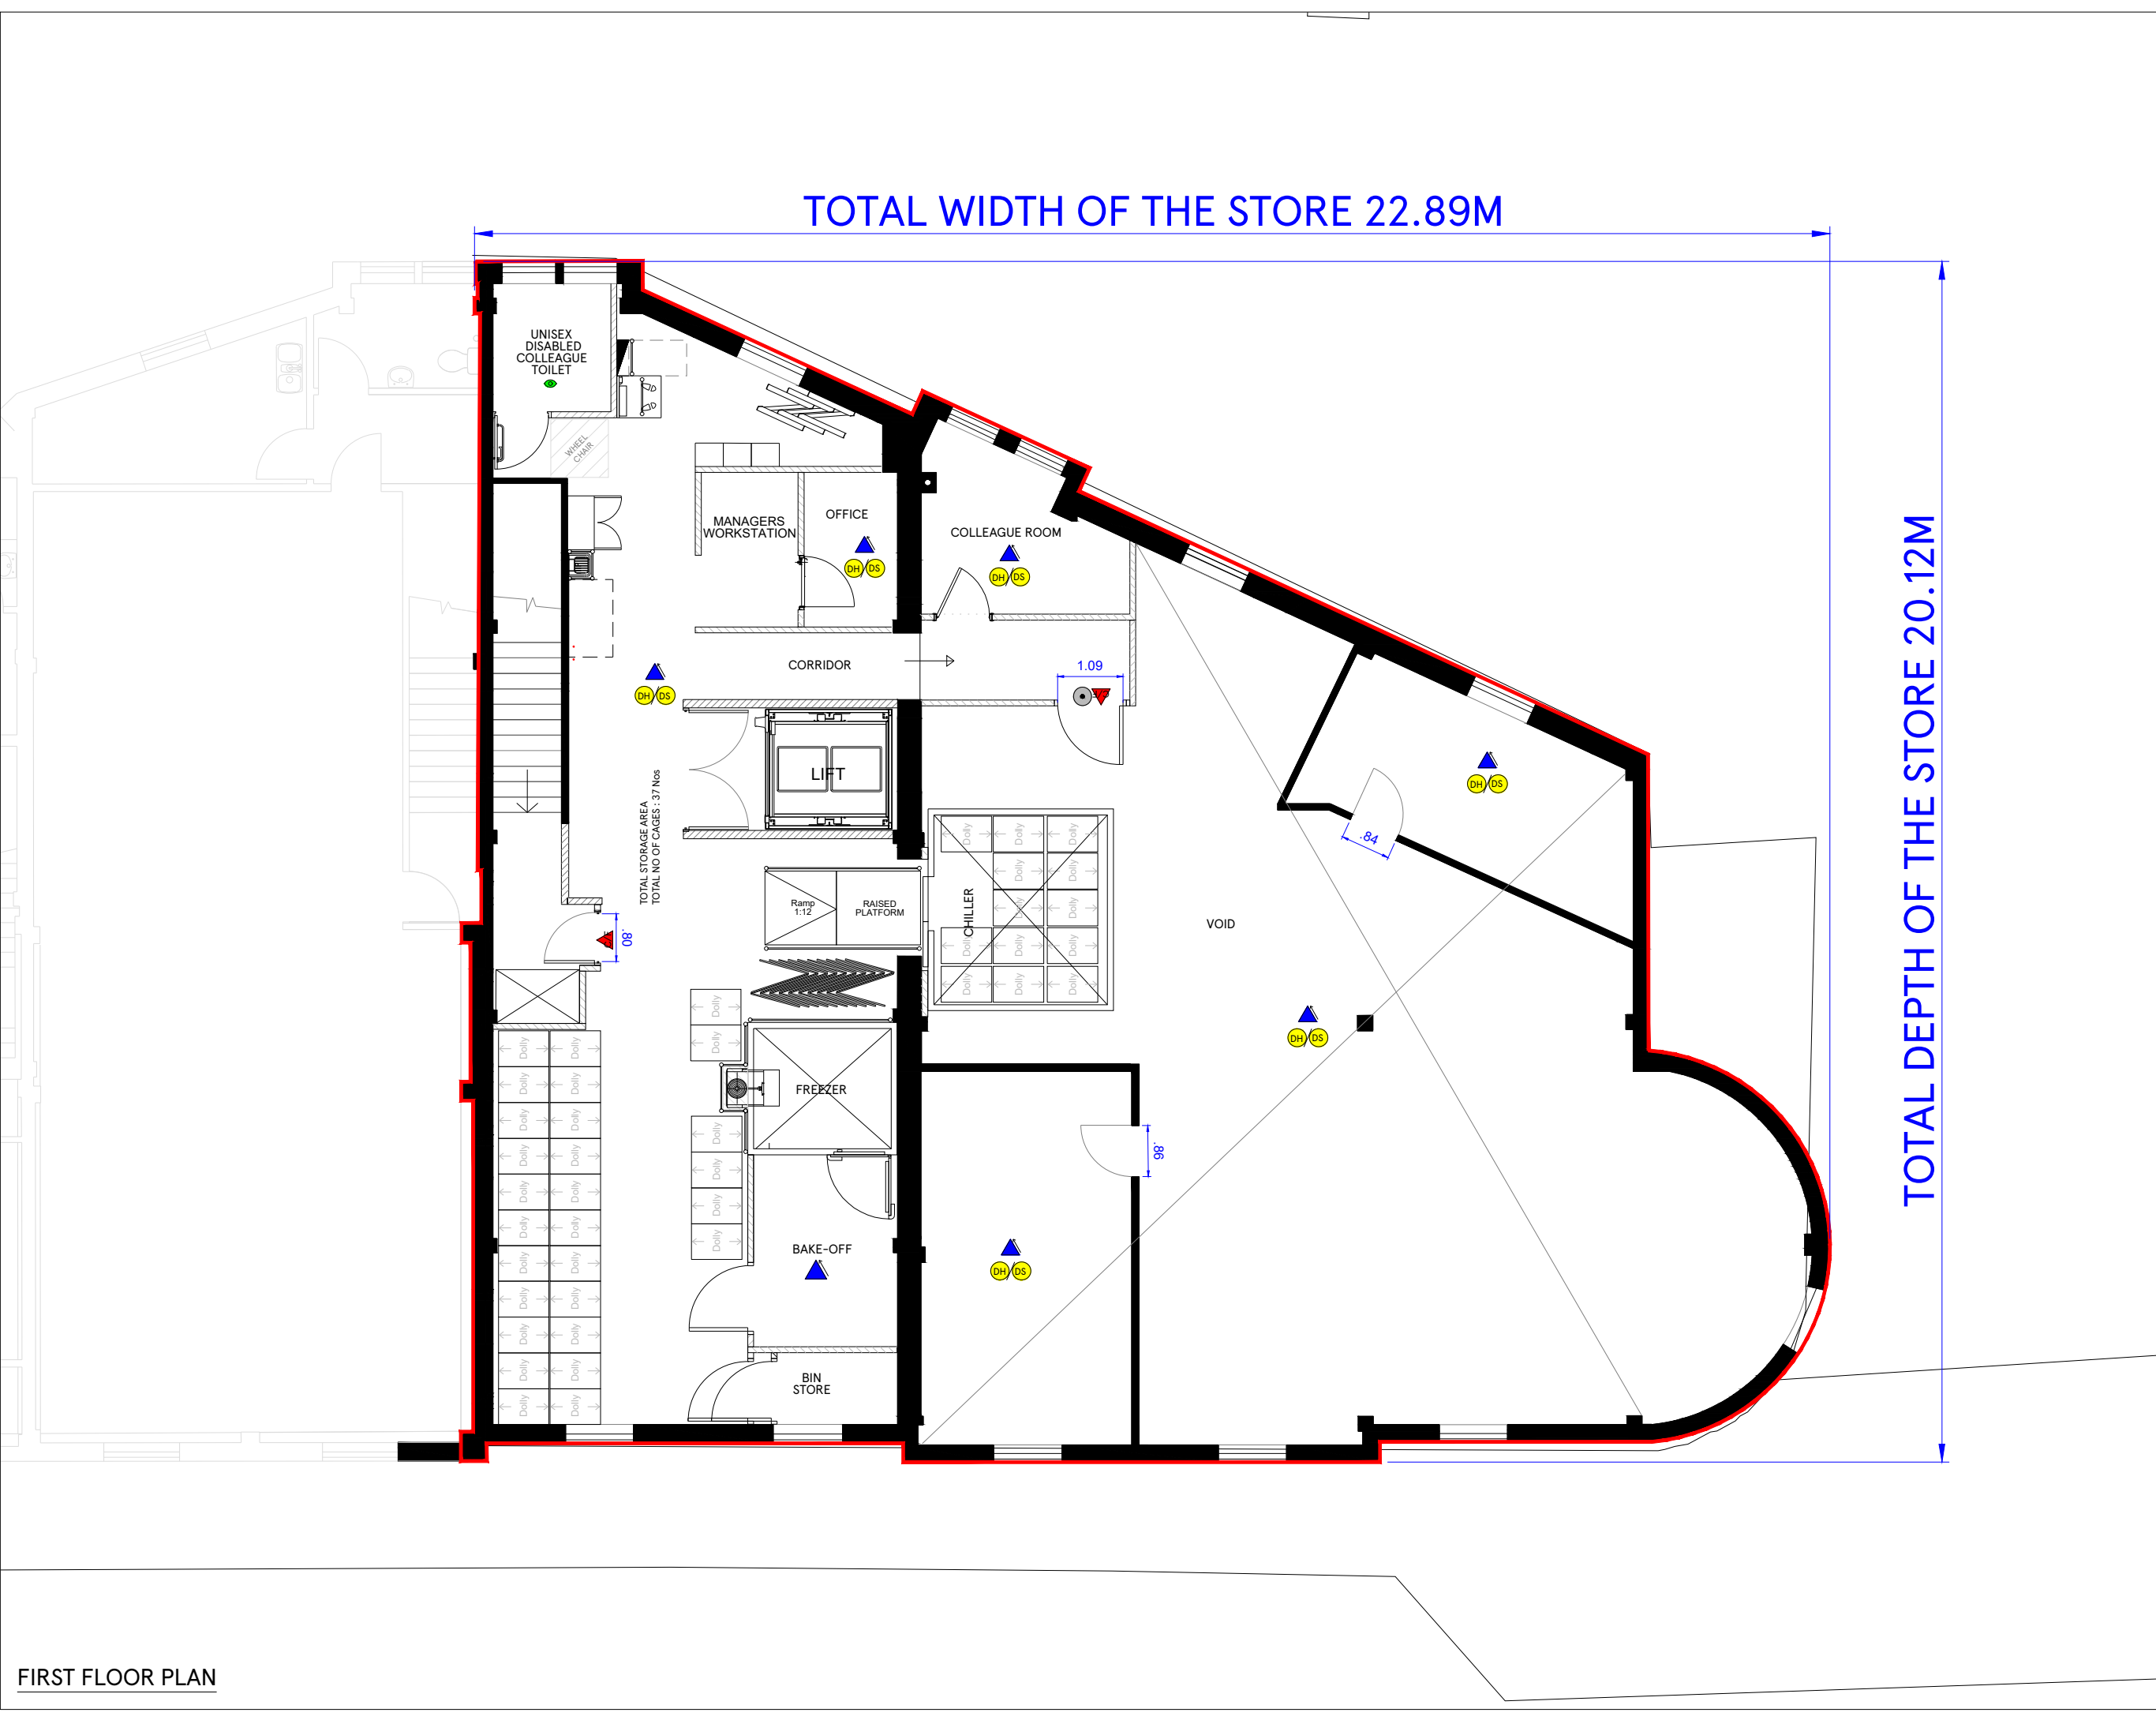

REV	DATE	AMENDMENTS

ADDRESS: 36 High Street,
Newport, Isle of Wight
PO30 1SR

FIRE DETECTION LEGEND

- SOUNDER
- VISUAL INDICATOR (BEACON)
- 6KG 27A FOAM & 2KG CO2 EXTINGUISHERS
- AREA COVERED BY SMOKE DETECTIONS
- BREAK GLASS CALL POINT

RED LINE MEANING: The red line denotes the area of the premises to be licensed space

PROJECT:
HIGH STREET NEWPORT

DESCRIPTION
**PROPOSED RETAIL FIRST FLOOR
BWS LICENSE LAYOUT**

DRAWING NO. LAURAASHLEYFeasgaf##BWSPLAN

PHASE **2** ISSUE **##**

SYSTEM ID. No. LAURAASHLEYFeasrg##.dwg
LAURAASHLEYFeasbg##.dwg

SCALE **1:100@A3** DATE **11.05.2022**

UK PLANNING MANAGER **ANTHONY STAINSBY**



TESCO STORES LIMITED
EXPRESS GROUP
PLUS BUILDING, THE BOULEVARD, SHIRE PARK,
WELWYN GARDEN CITY, HERTFORDSHIRE, AL7 1GB UK
TELEPHONE - 01707 395150
WEBSITE - www.tesco.com
ALL RIGHTS ARE RESERVED. WITHIN THE WHOLE OR ANY PART OF THE
PUBLICATION MAY BE REPRODUCED OR TRANSMITTED IN ANY FORM OR BY ANY
MEANS, WITHOUT THE PRIOR WRITTEN LICENCE FROM THE OWNER
© 2022 TESCO STORES LIMITED

FIRST FLOOR PLAN