

Notes:

- Proposed carriageway
- Proposed footway / Part of landscaping
- Proposed shared use path
- Proposed passageway
- Proposed pedestrian shelter canopy


REFERENCES		DATE	
Drawn	DATE/NO	Date	APR/2018
Checked		Date	
Approved		Date	
Scale	1:500 @ A3	Revision	
Core ID/Doc No.		Sheet	1 OF 1
Drawing Number		Date	01-04-18 V1.0



Project: NETWORK TRAFFIC MANAGEMENT ST MARY'S ROUNDABOUT - FOREST ROAD
General Layout Plan ST MARY'S JUNCTION SIGNALISATION V1.0

Isle of Wight
Local Roads
Local Roads

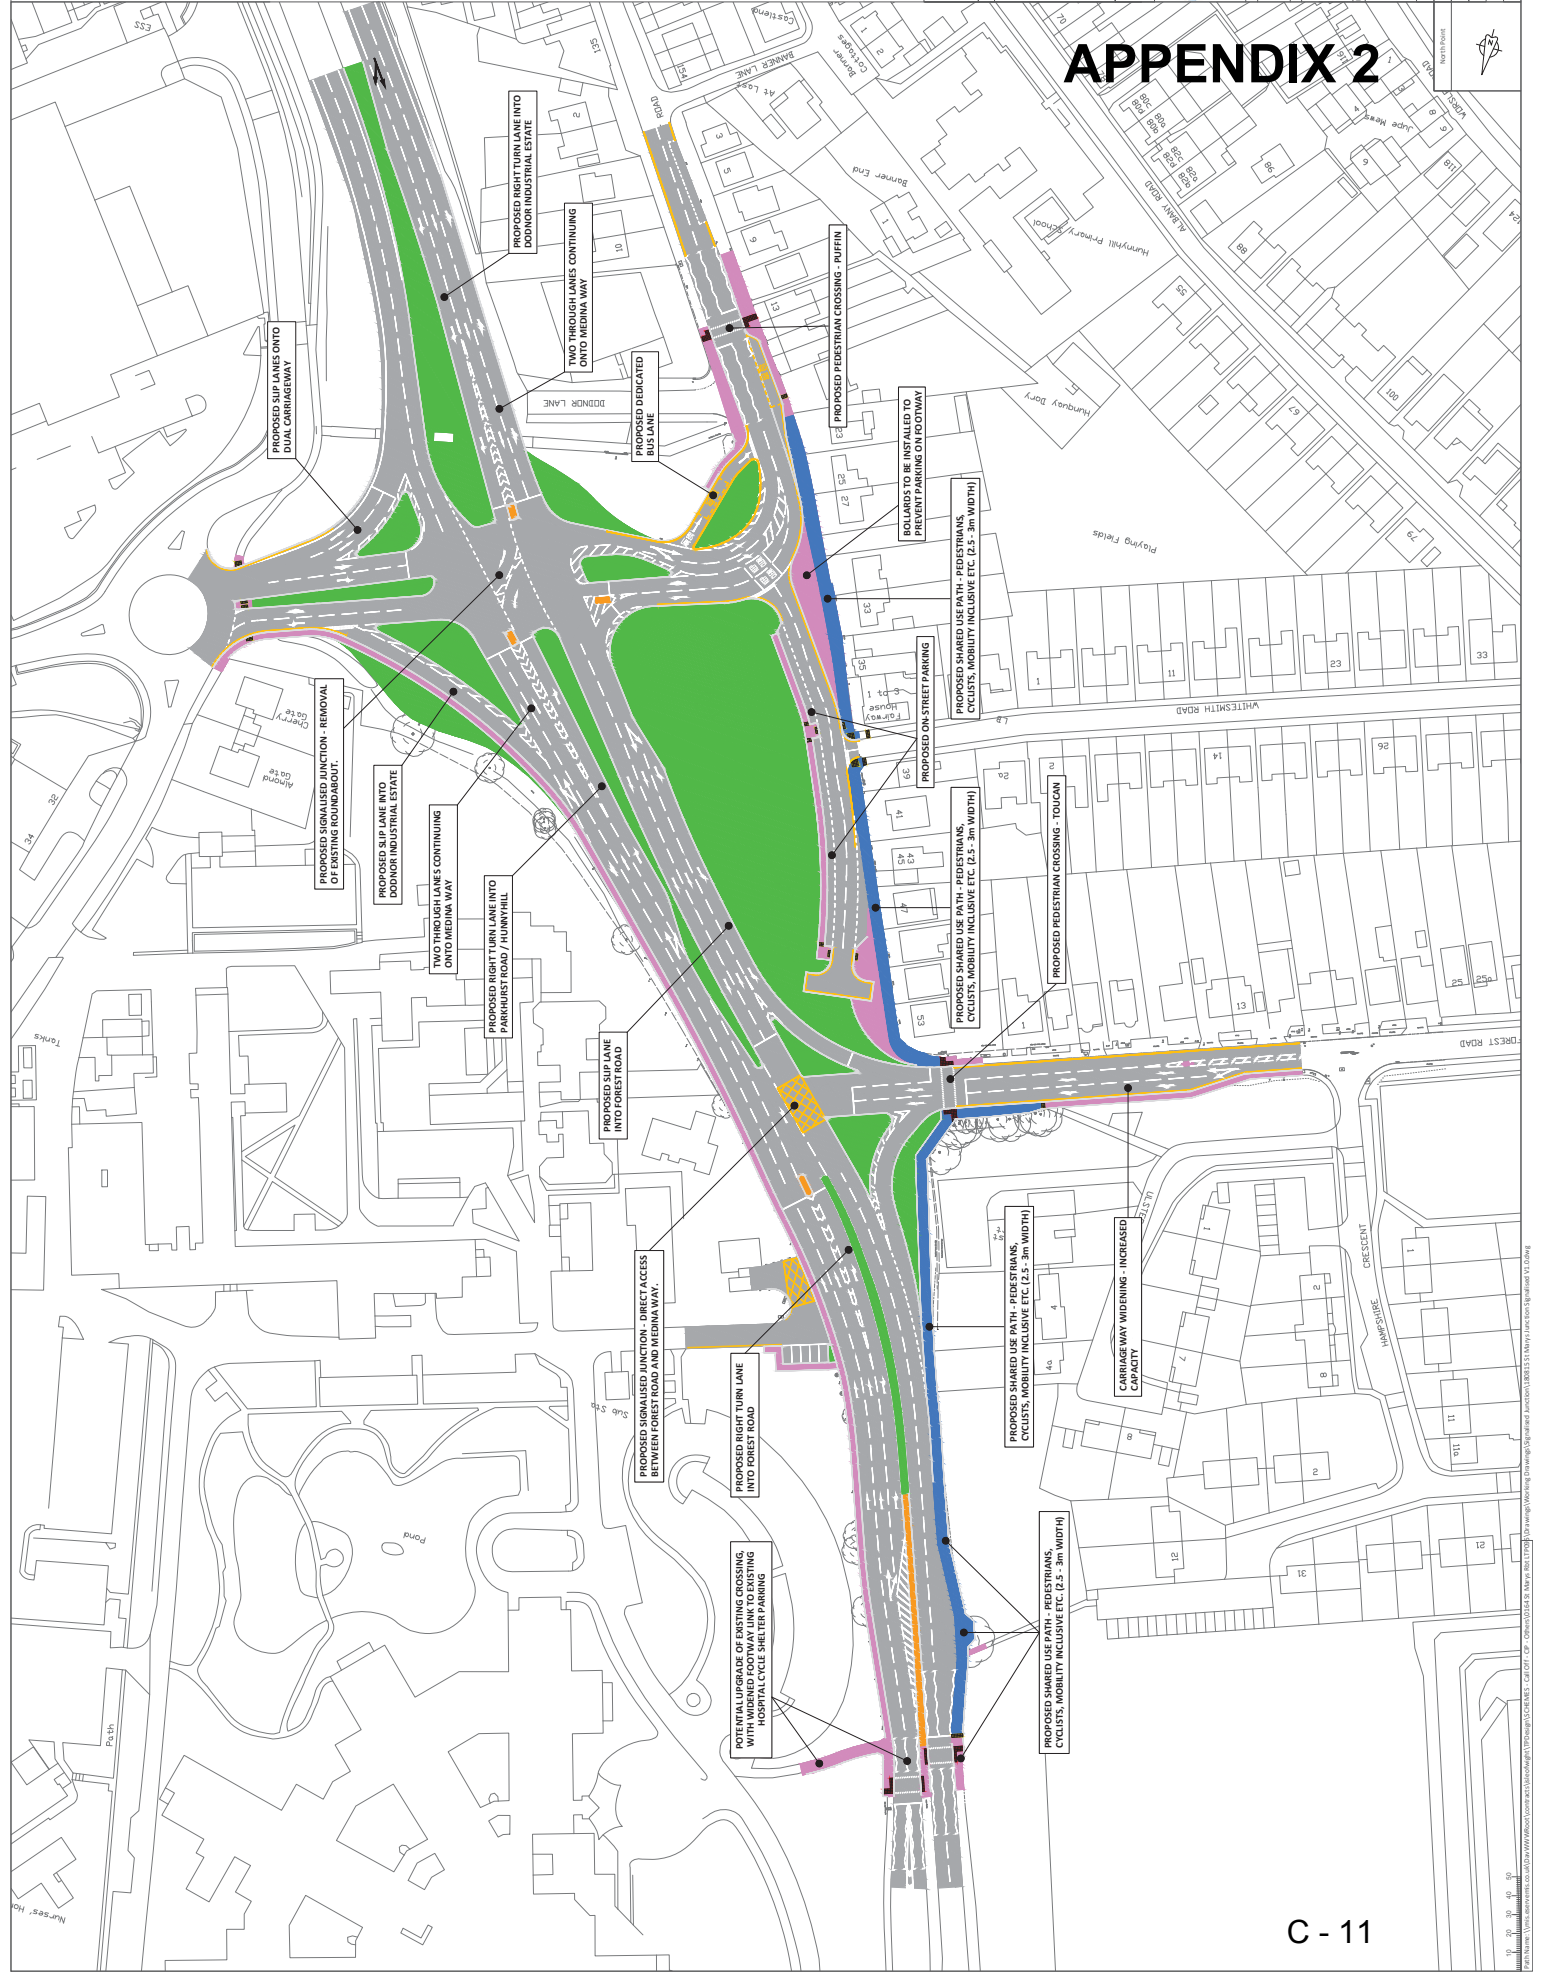

