

Proposed carriageway
 Proposed footway / foot landscaping
 Proposed shared use path
 Proposed grass verge

Based upon the Ordnance Survey mapping with permission of Ordnance Survey. All other rights reserved. Copyright Ordnance Survey. All other rights reserved. Ordnance Survey may not be reproduced or transmitted in any form or by any means, electronic, mechanical, photocopying, recording, or by any information storage and retrieval system, without the prior written permission of Ordnance Survey.

Project Name: **NEWPORT TRAFFIC MANAGEMENT ST MARY'S ROUNDABOUT - FOREST ROAD**
 Date: 15/03/2022
 Scale: 1:500 @ A0
 Drawing Number: **CON01517022_P.051**


ISLE OF WIGHT
 Island Roads

Paul Bennett
 Senior Designer, Island Roads

PRESENTATION	
Classification	UNMARKED

GENERAL LAYOUT PLAN CONSULTATION	
Drawn	DMH
Checked	
Approved	
Date	DEC 2017
Scale	1:500 @ A0
Sheet No.	Sheet 1 of 1
Drawing Number	CON01517022_P.051

APPENDIX 4

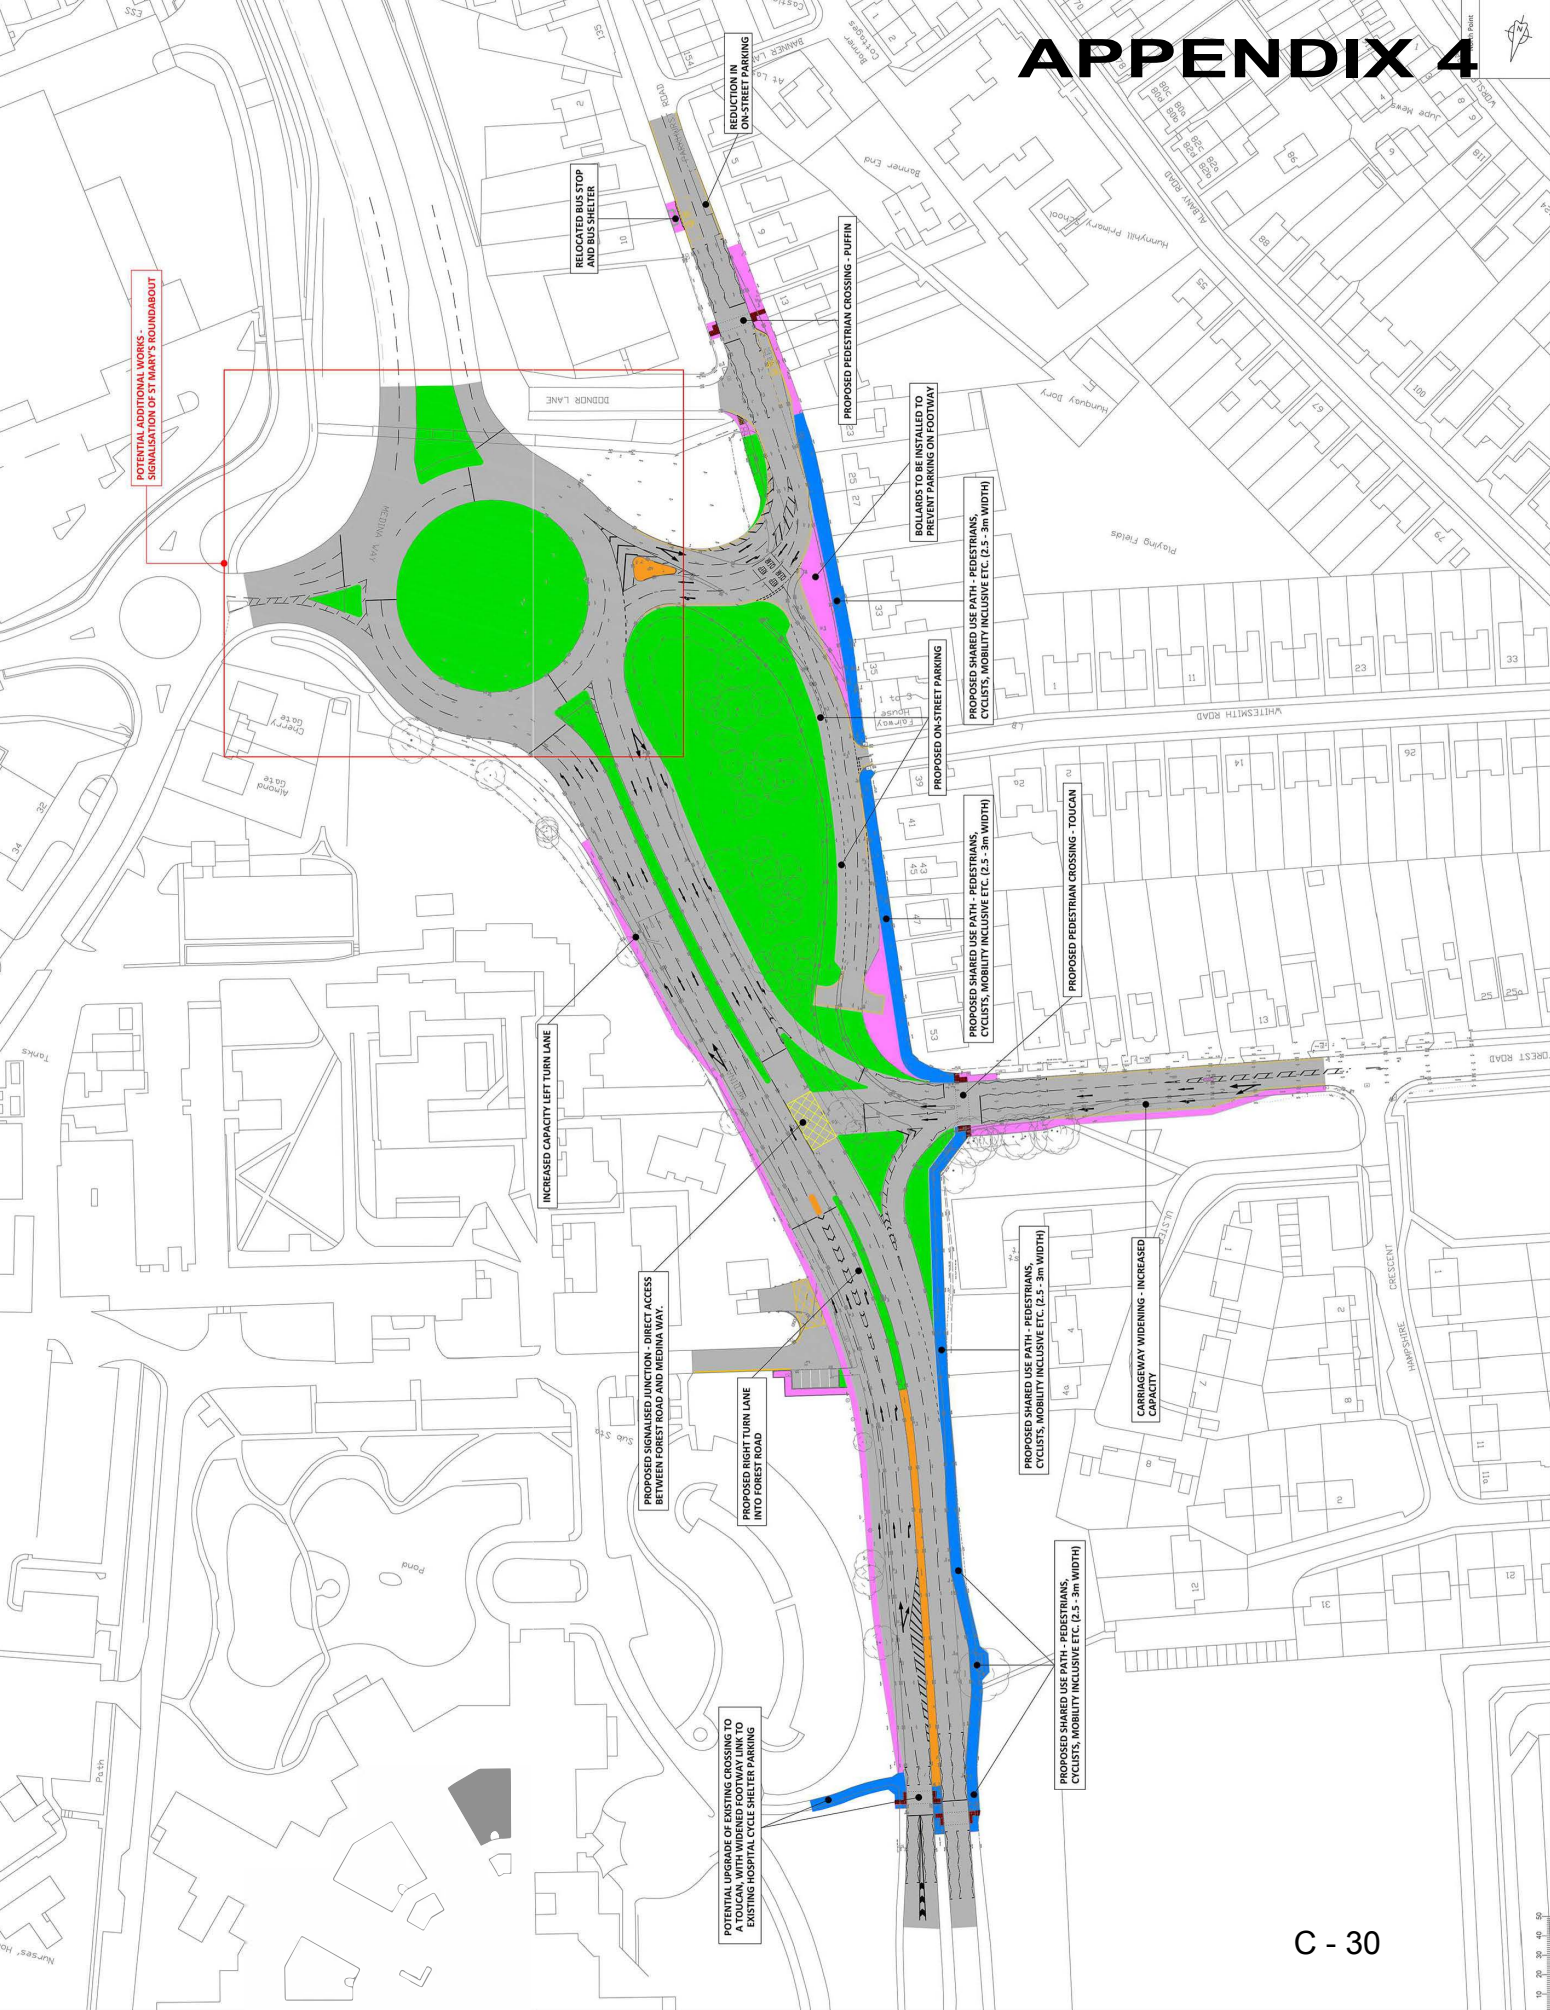

19 20 30 40 50
 File Name: Y:\con01517022\con01517022_P.051.dwg - Project: CON01517022 - Newport Traffic Management - St Mary's Roundabout - Forest Road - Consultation Pack.dwg - User: paul.bennett - Date: 15/03/2022 10:56:44